



FIRST FLOOR PLAN

1815 SQ. FT.

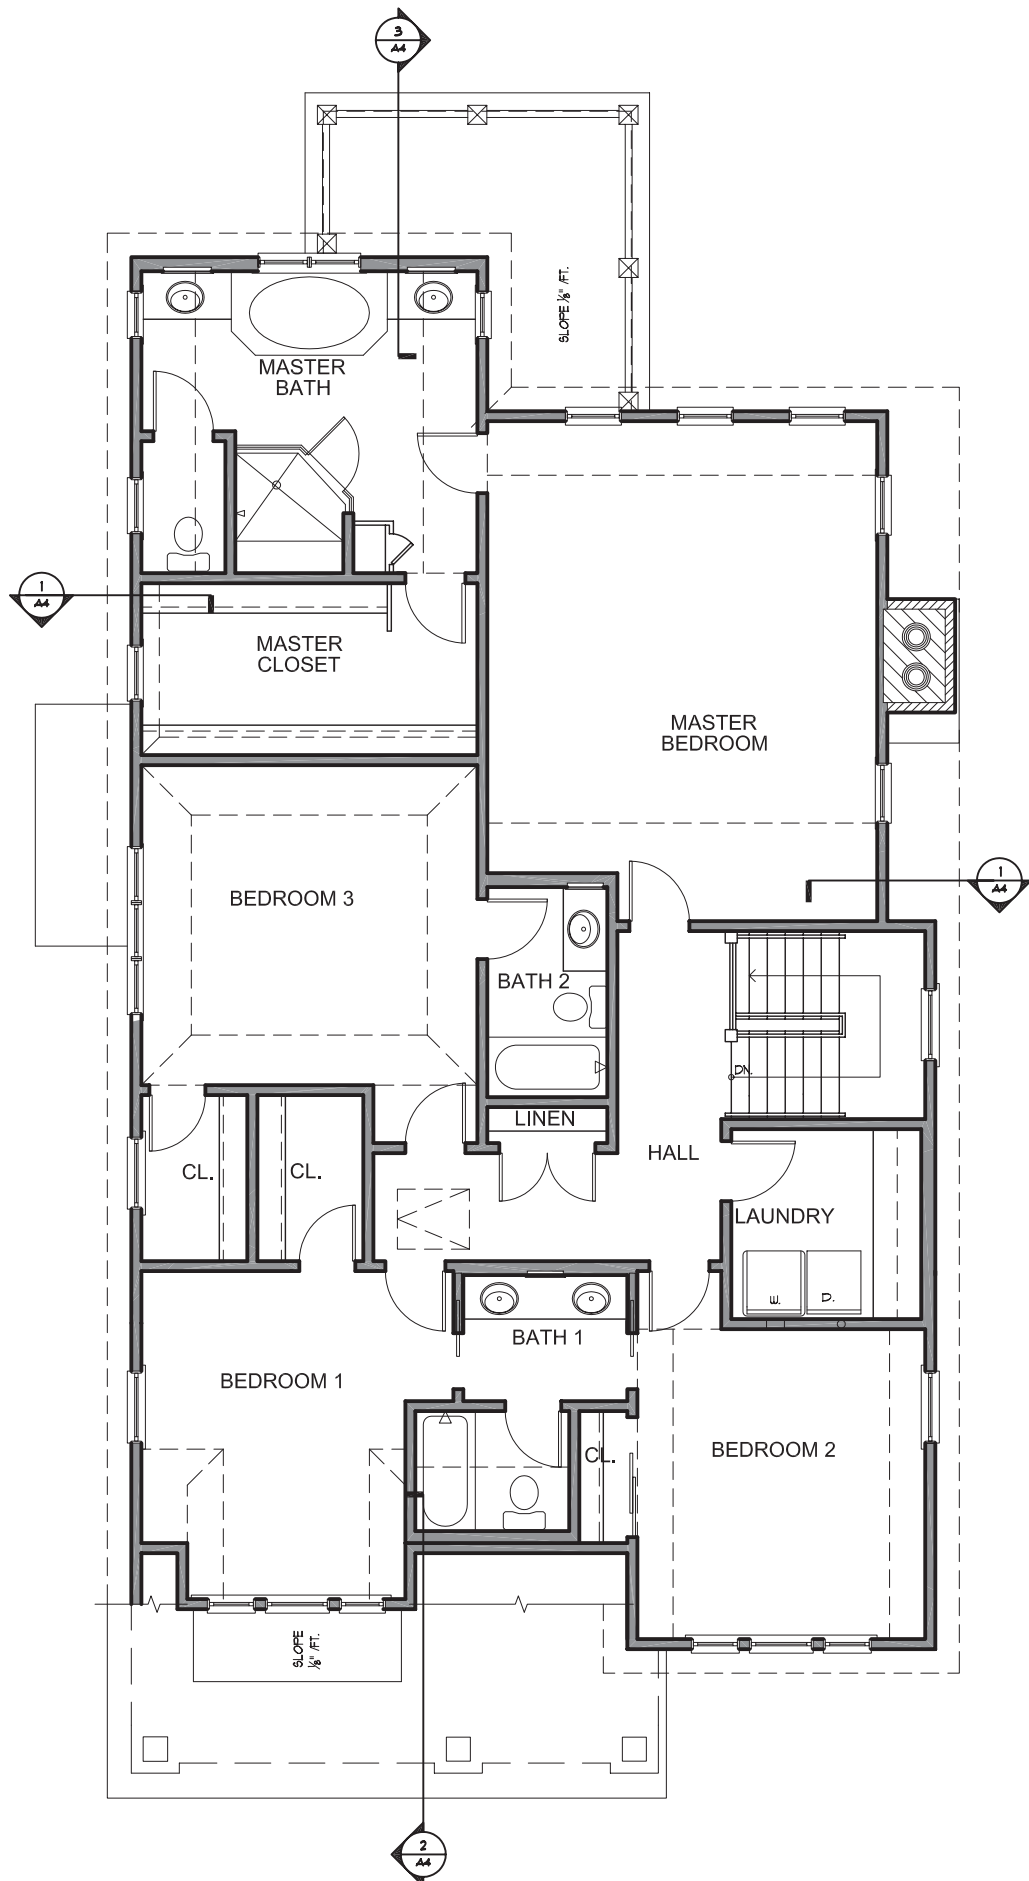


SECOND FLOOR PLAN 1721 SQ. FT.
 SCALE: 1/4" = 1'-0"

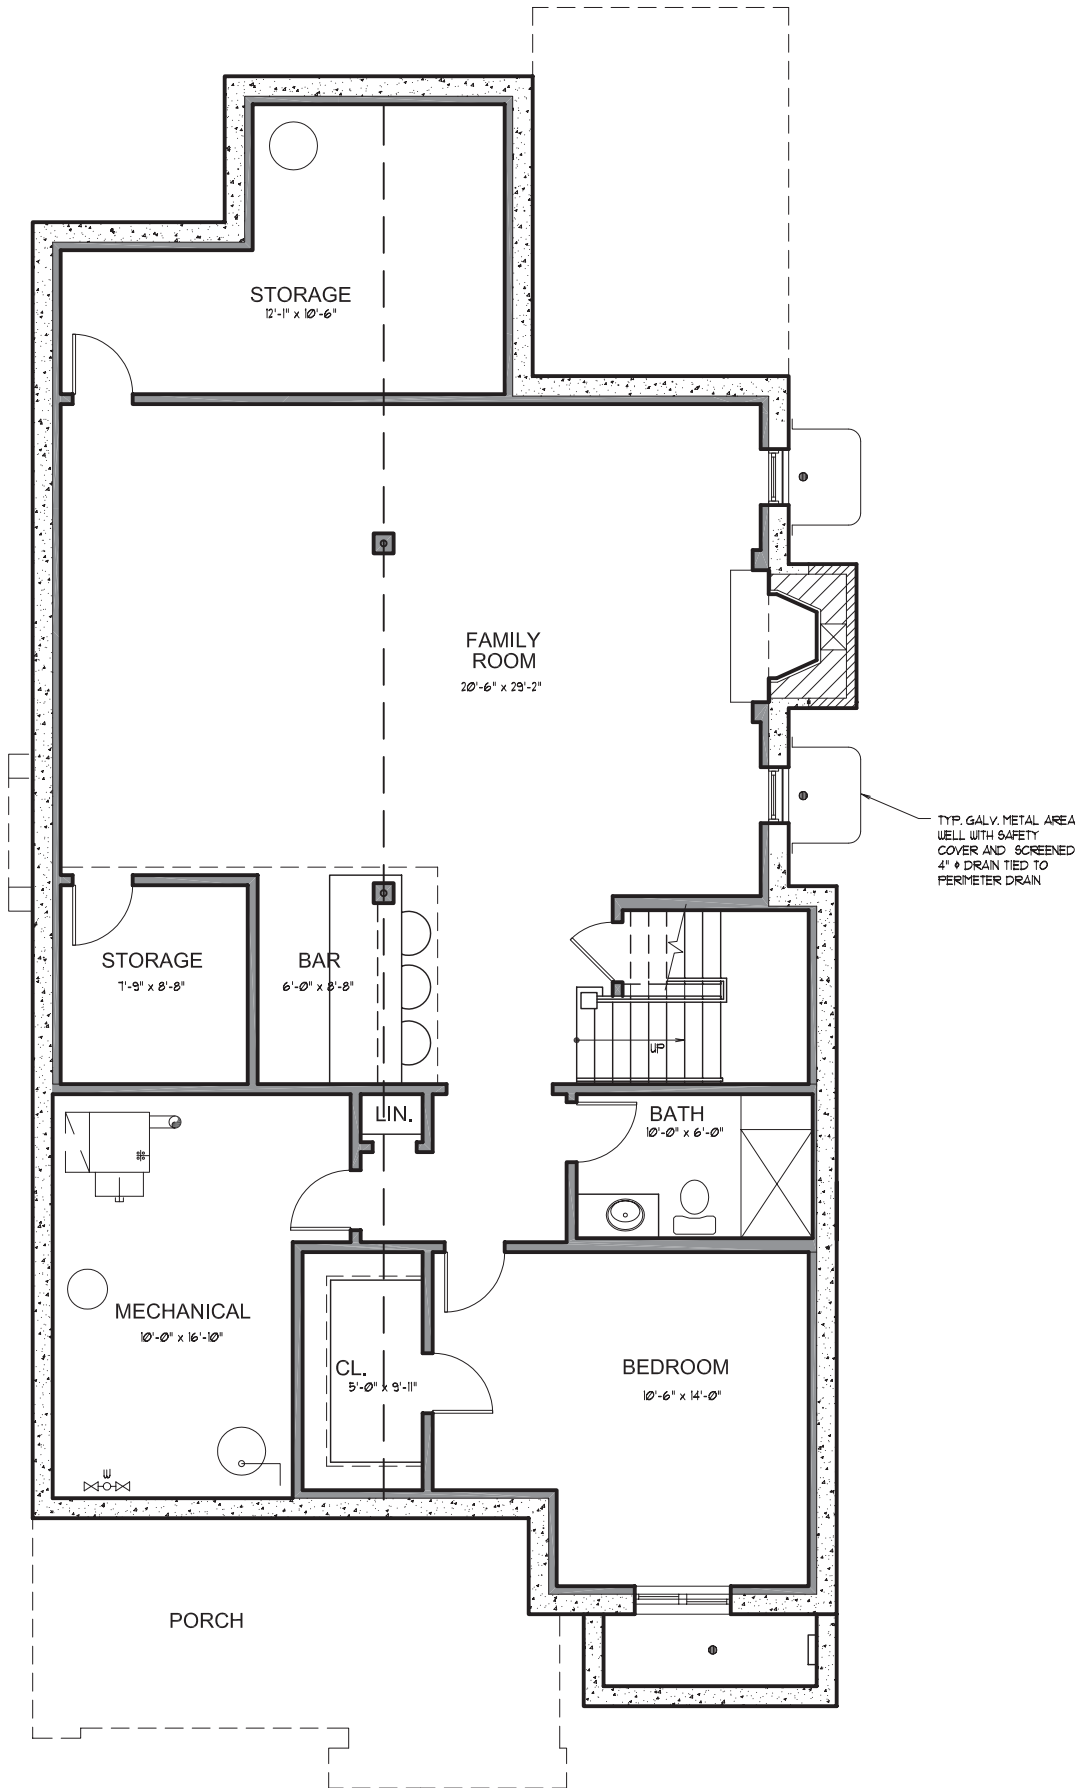

BASEMENT PLAN